


THIS DRAWING IS AN INSTRUMENT OF SERVICE. IT IS THE PROPERTY OF JAMES C. PANE, JR. ARCHITECT. IT IS TO BE USED ONLY FOR THE PROJECT AND LOCATION SPECIFICALLY IDENTIFIED HEREON. NO PART OF THIS DRAWING IS TO BE REPRODUCED, COPIED, OR TRANSMITTED IN ANY FORM OR BY ANY MEANS, WITHOUT THE WRITTEN PERMISSION OF JAMES C. PANE, JR. ARCHITECT.


LION'S CLUB BUILDING RENOVATION TO:  
**POLICE SUPPORT SERVICES BUILDING**  
 500 GREYNOULDS CIRCLE  
 TOWN OF LANTANA, FL.

REVISIONS:


DATE: 28 JAN. 2010  
 DRAWN: SCS  
 ACADFILE: C:/JP/LANTANA

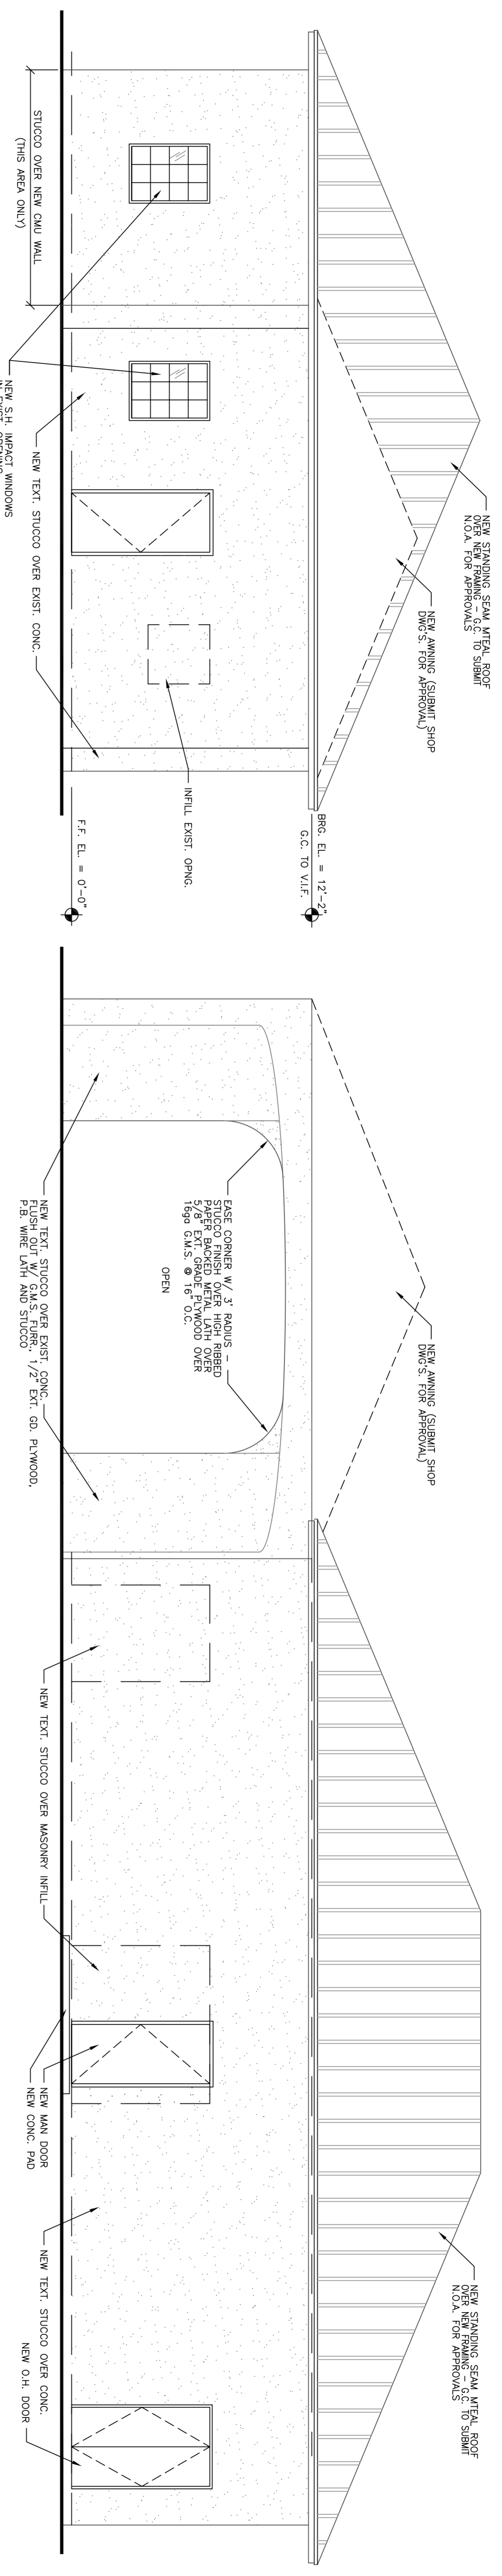

**WEST ELEVATION**  
 SCALE: 1/4"=1'-0"

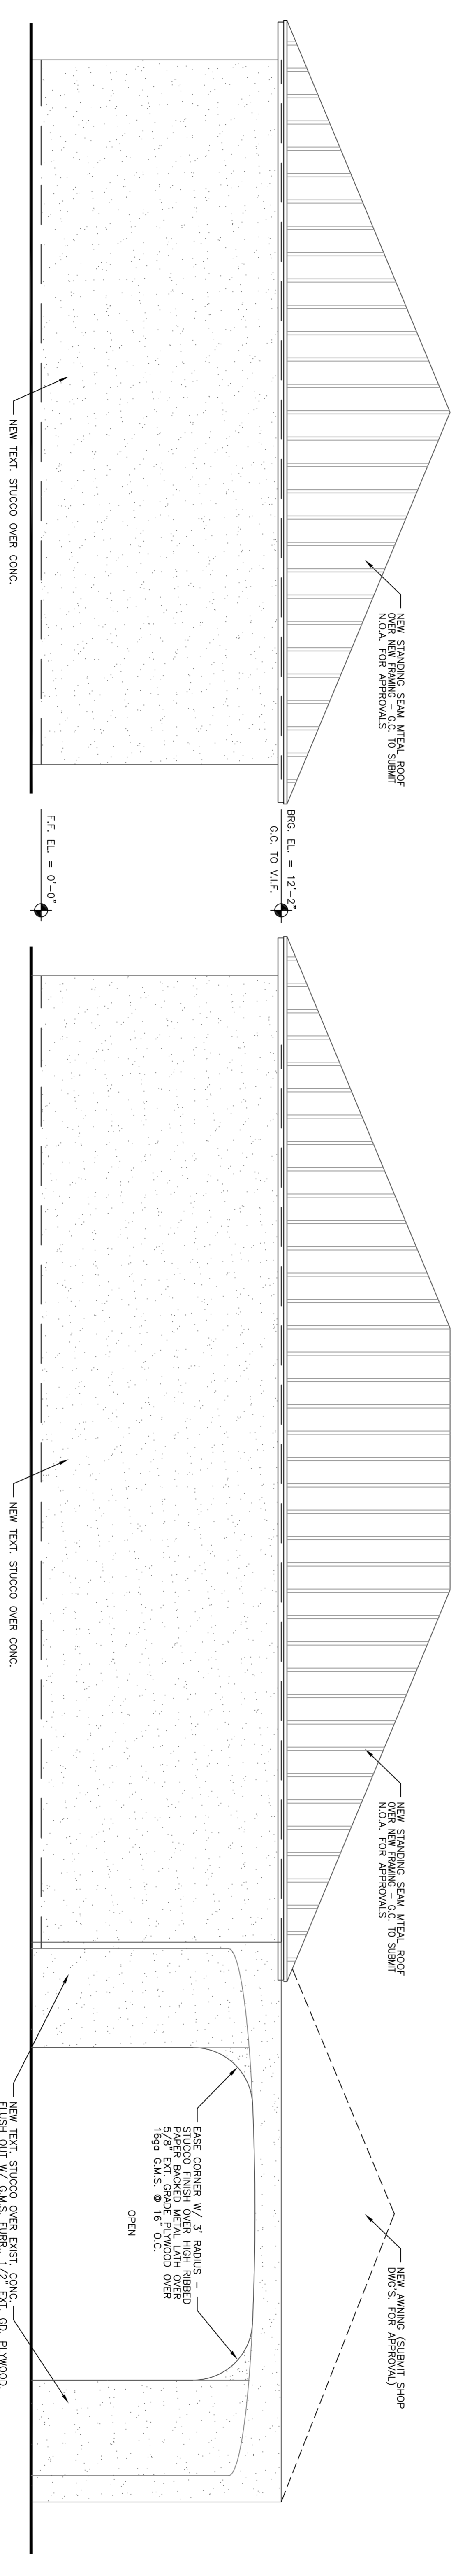

**SOUTH ELEVATION**  
 SCALE: 1/4"=1'-0"

**EAST ELEVATION**  
 SCALE: 1/4"=1'-0"

**NORTH ELEVATION**  
 SCALE: 1/4"=1'-0"