


1
LS1
LIFE SAFETY
FIRST FLOOR PLAN
SCALE: 1/8" = 1'-0"

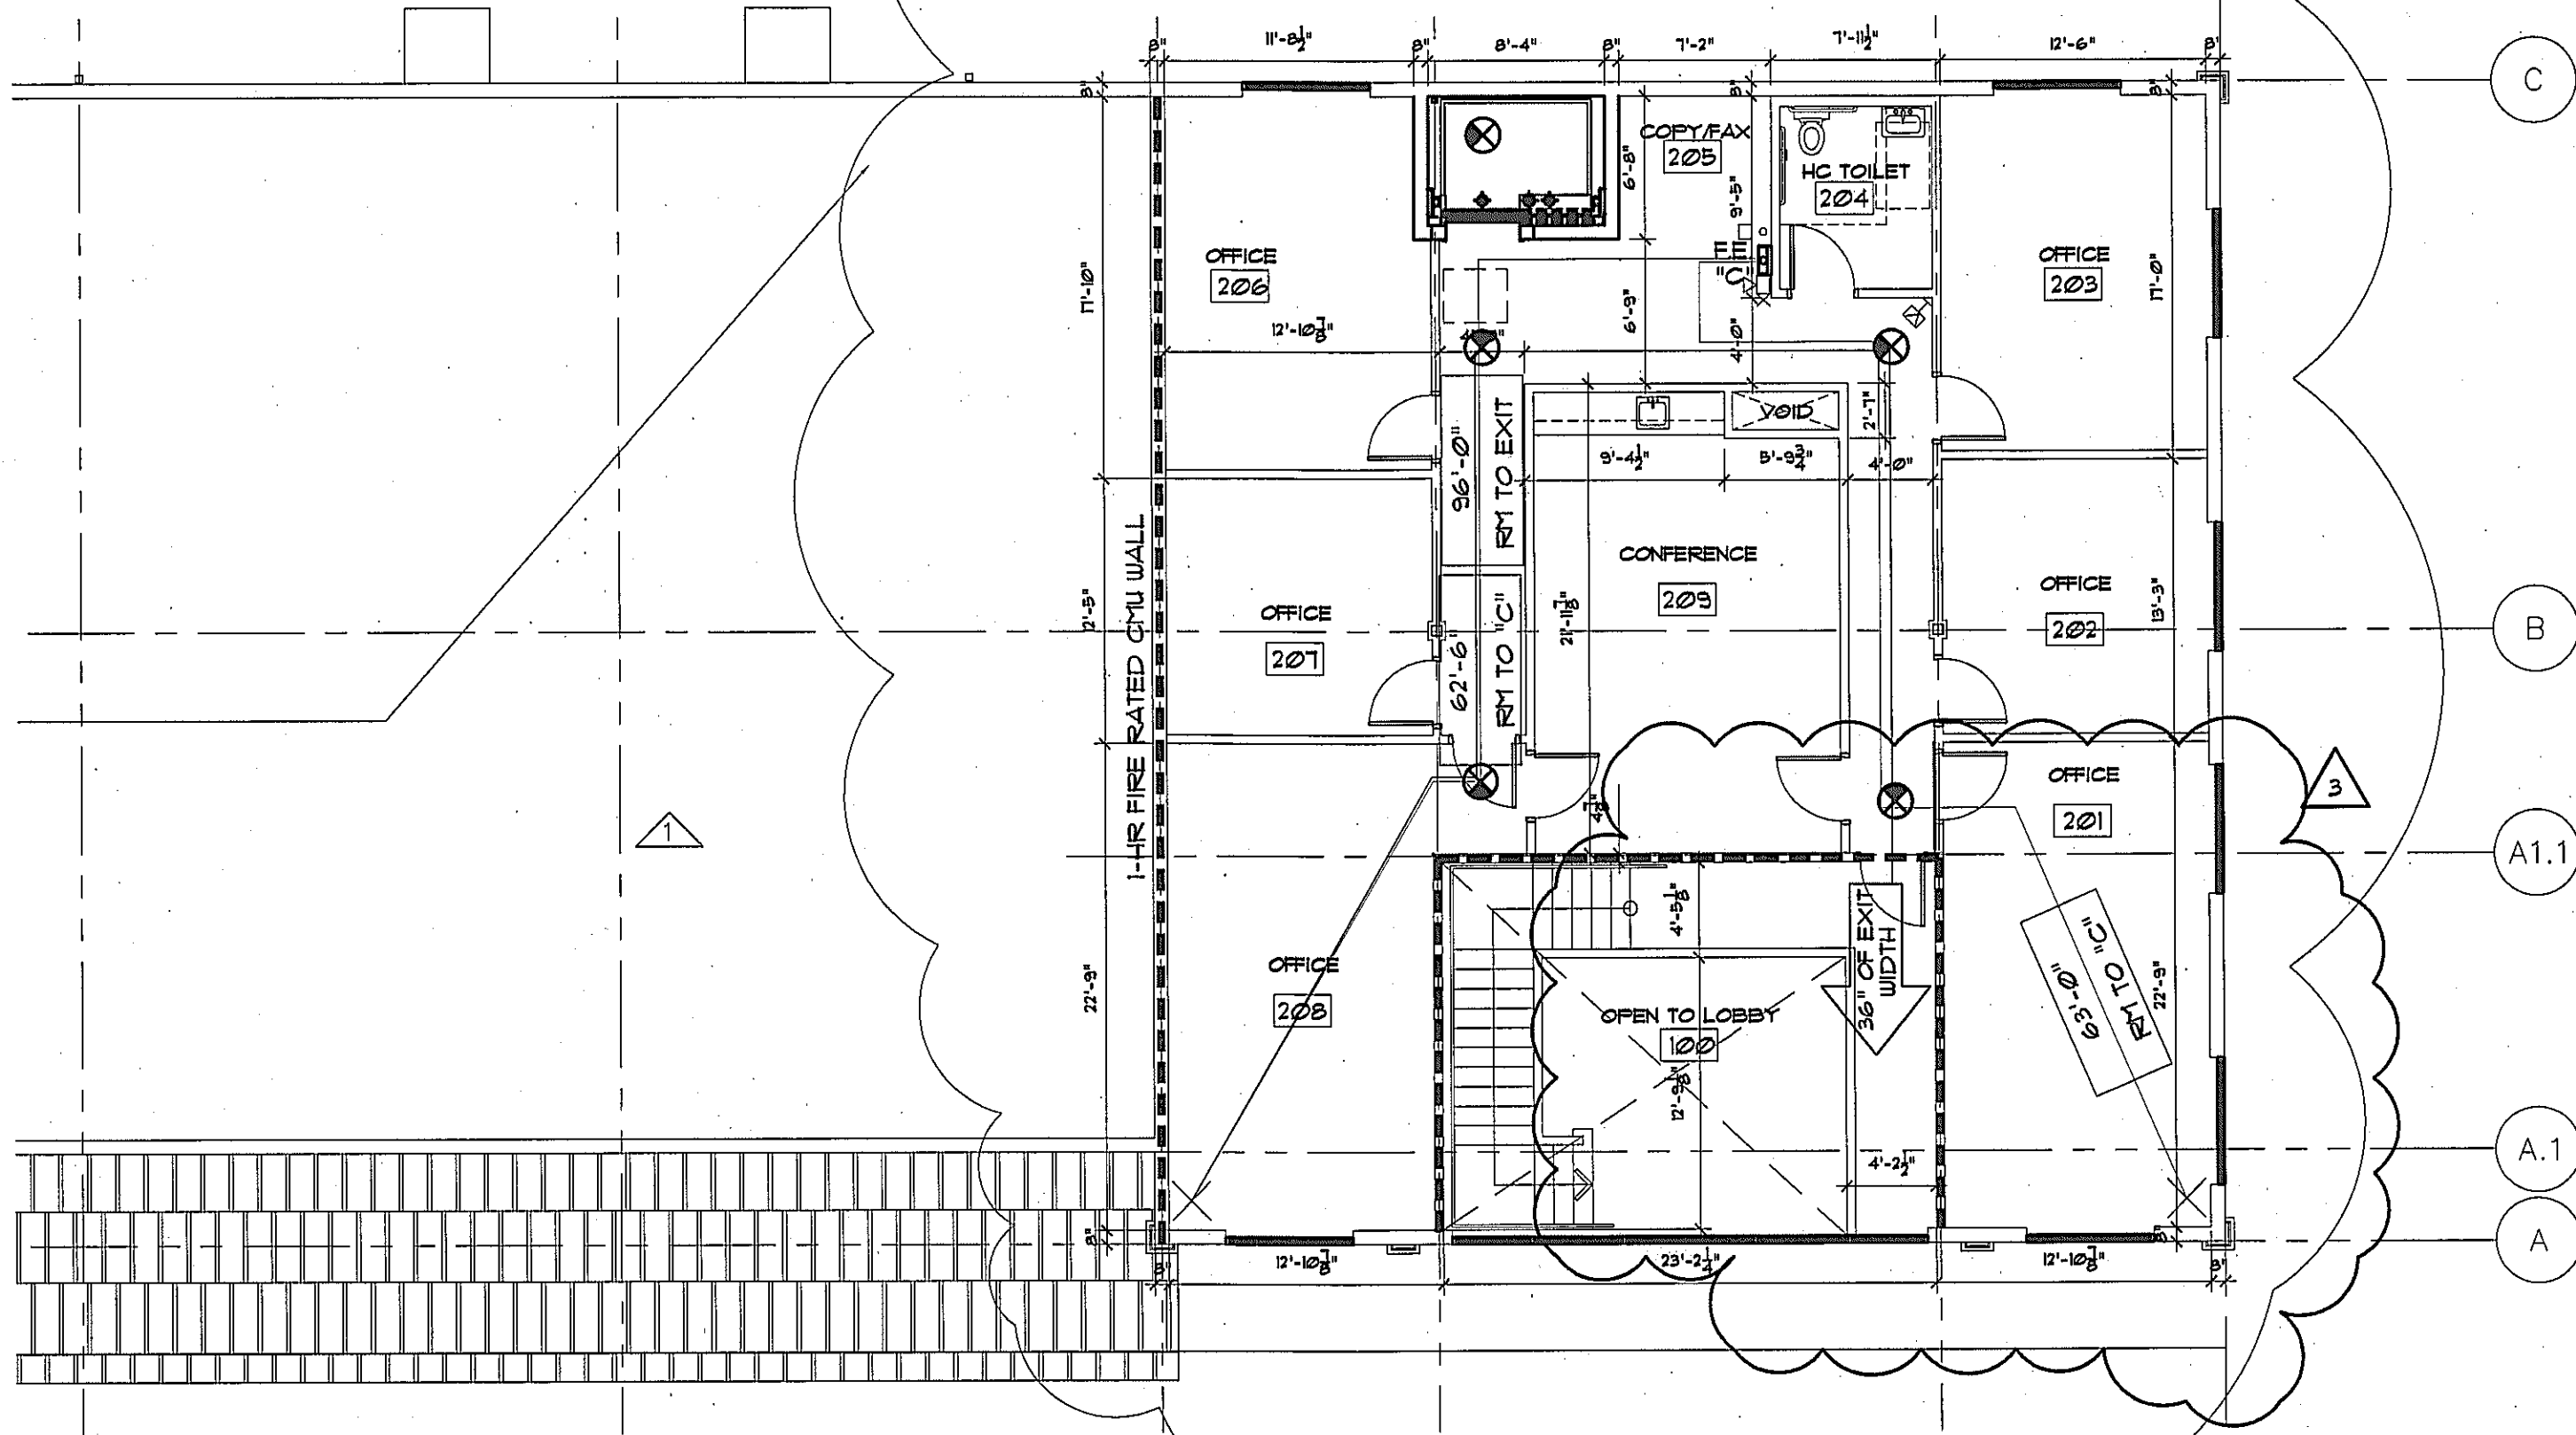

2
LS1
LIFE SAFETY
SECOND FLOOR PLAN
SCALE: 1/8" = 1'-0"

LEGEND	
SYMBOL	DESCRIPTION
	1-HR FIRE RATED WALL
	EXIT SIGNS
	FIRE ALARM HORN AND LIGHT
	FIRE ALARM FULL STATION
	FIRE EXTINGUISHER (F.E.)
	WALL MOUNTED FLASHING ALARM BEACON
	TRAVEL DISTANCE BETWEEN FIRE EXTINGUISHERS
	TRAVEL DISTANCE FROM EXIT ACCESS DOOR TO EXIT
	TRAVEL DISTANCE FROM ANY POINT OF FARTHEST ROOM TO EXIT

ZOSER
Design Build Group, Inc.
ARCHITECTURE | PLANNING | INTERIORS
GENERAL CONTRACTORS
2281 LEE ROAD
SUITE #102
WINTER PARK, FL 32789
O: (407) 644-0911
F: (407) 628-0113
rszoser@earthlink.com

JIMERICO
OFFICES / WAREHOUSE
8508 JUSTICE PLACE
GROVELAND, FLORIDA 34736

SEAL
Ramadan A. Seyam

AR0014518

BY	REVISIONS
RS	1-16-08
2	CTY COMMENTS
CE	5-15-08
3	CTY COMMENTS

DRAWN	SY
CHECKED	RS
DATE	08-27-05
SCALE	AS SHOWN
JOB NO.	2005-27
CONTROL NO.	SS-1
SHEET	

LS1

DESIGNER HEREBY EXPRESSLY RESERVES HIS COPYRIGHT AND OTHER PROPERTY RIGHTS IN THESE PLANS AND DRAWINGS. IT IS NOT TO BE REPRODUCED, CHANGED OR COPIED IN ANY FORM OR MANNER WHATSOEVER WITHOUT FIRST OBTAINING WRITTEN PERMISSION AND CONSENT OF ZOSER DESIGN BUILD GROUP, INC. © COPYRIGHT 2005, ZOSER DESIGN BUILD GROUP